

BM = Brannmelder / Fire alarm
BS-H = Brannslange / Firehose
BS-L = Brannslange / Firehose


Hall B

10m

Hall A1

BM = Brannmelder / Fire alarm
BS-H = Brannslange / Firehose
BS-L = Brannslange / Firehose

Overskuddsmat til Matsentralen

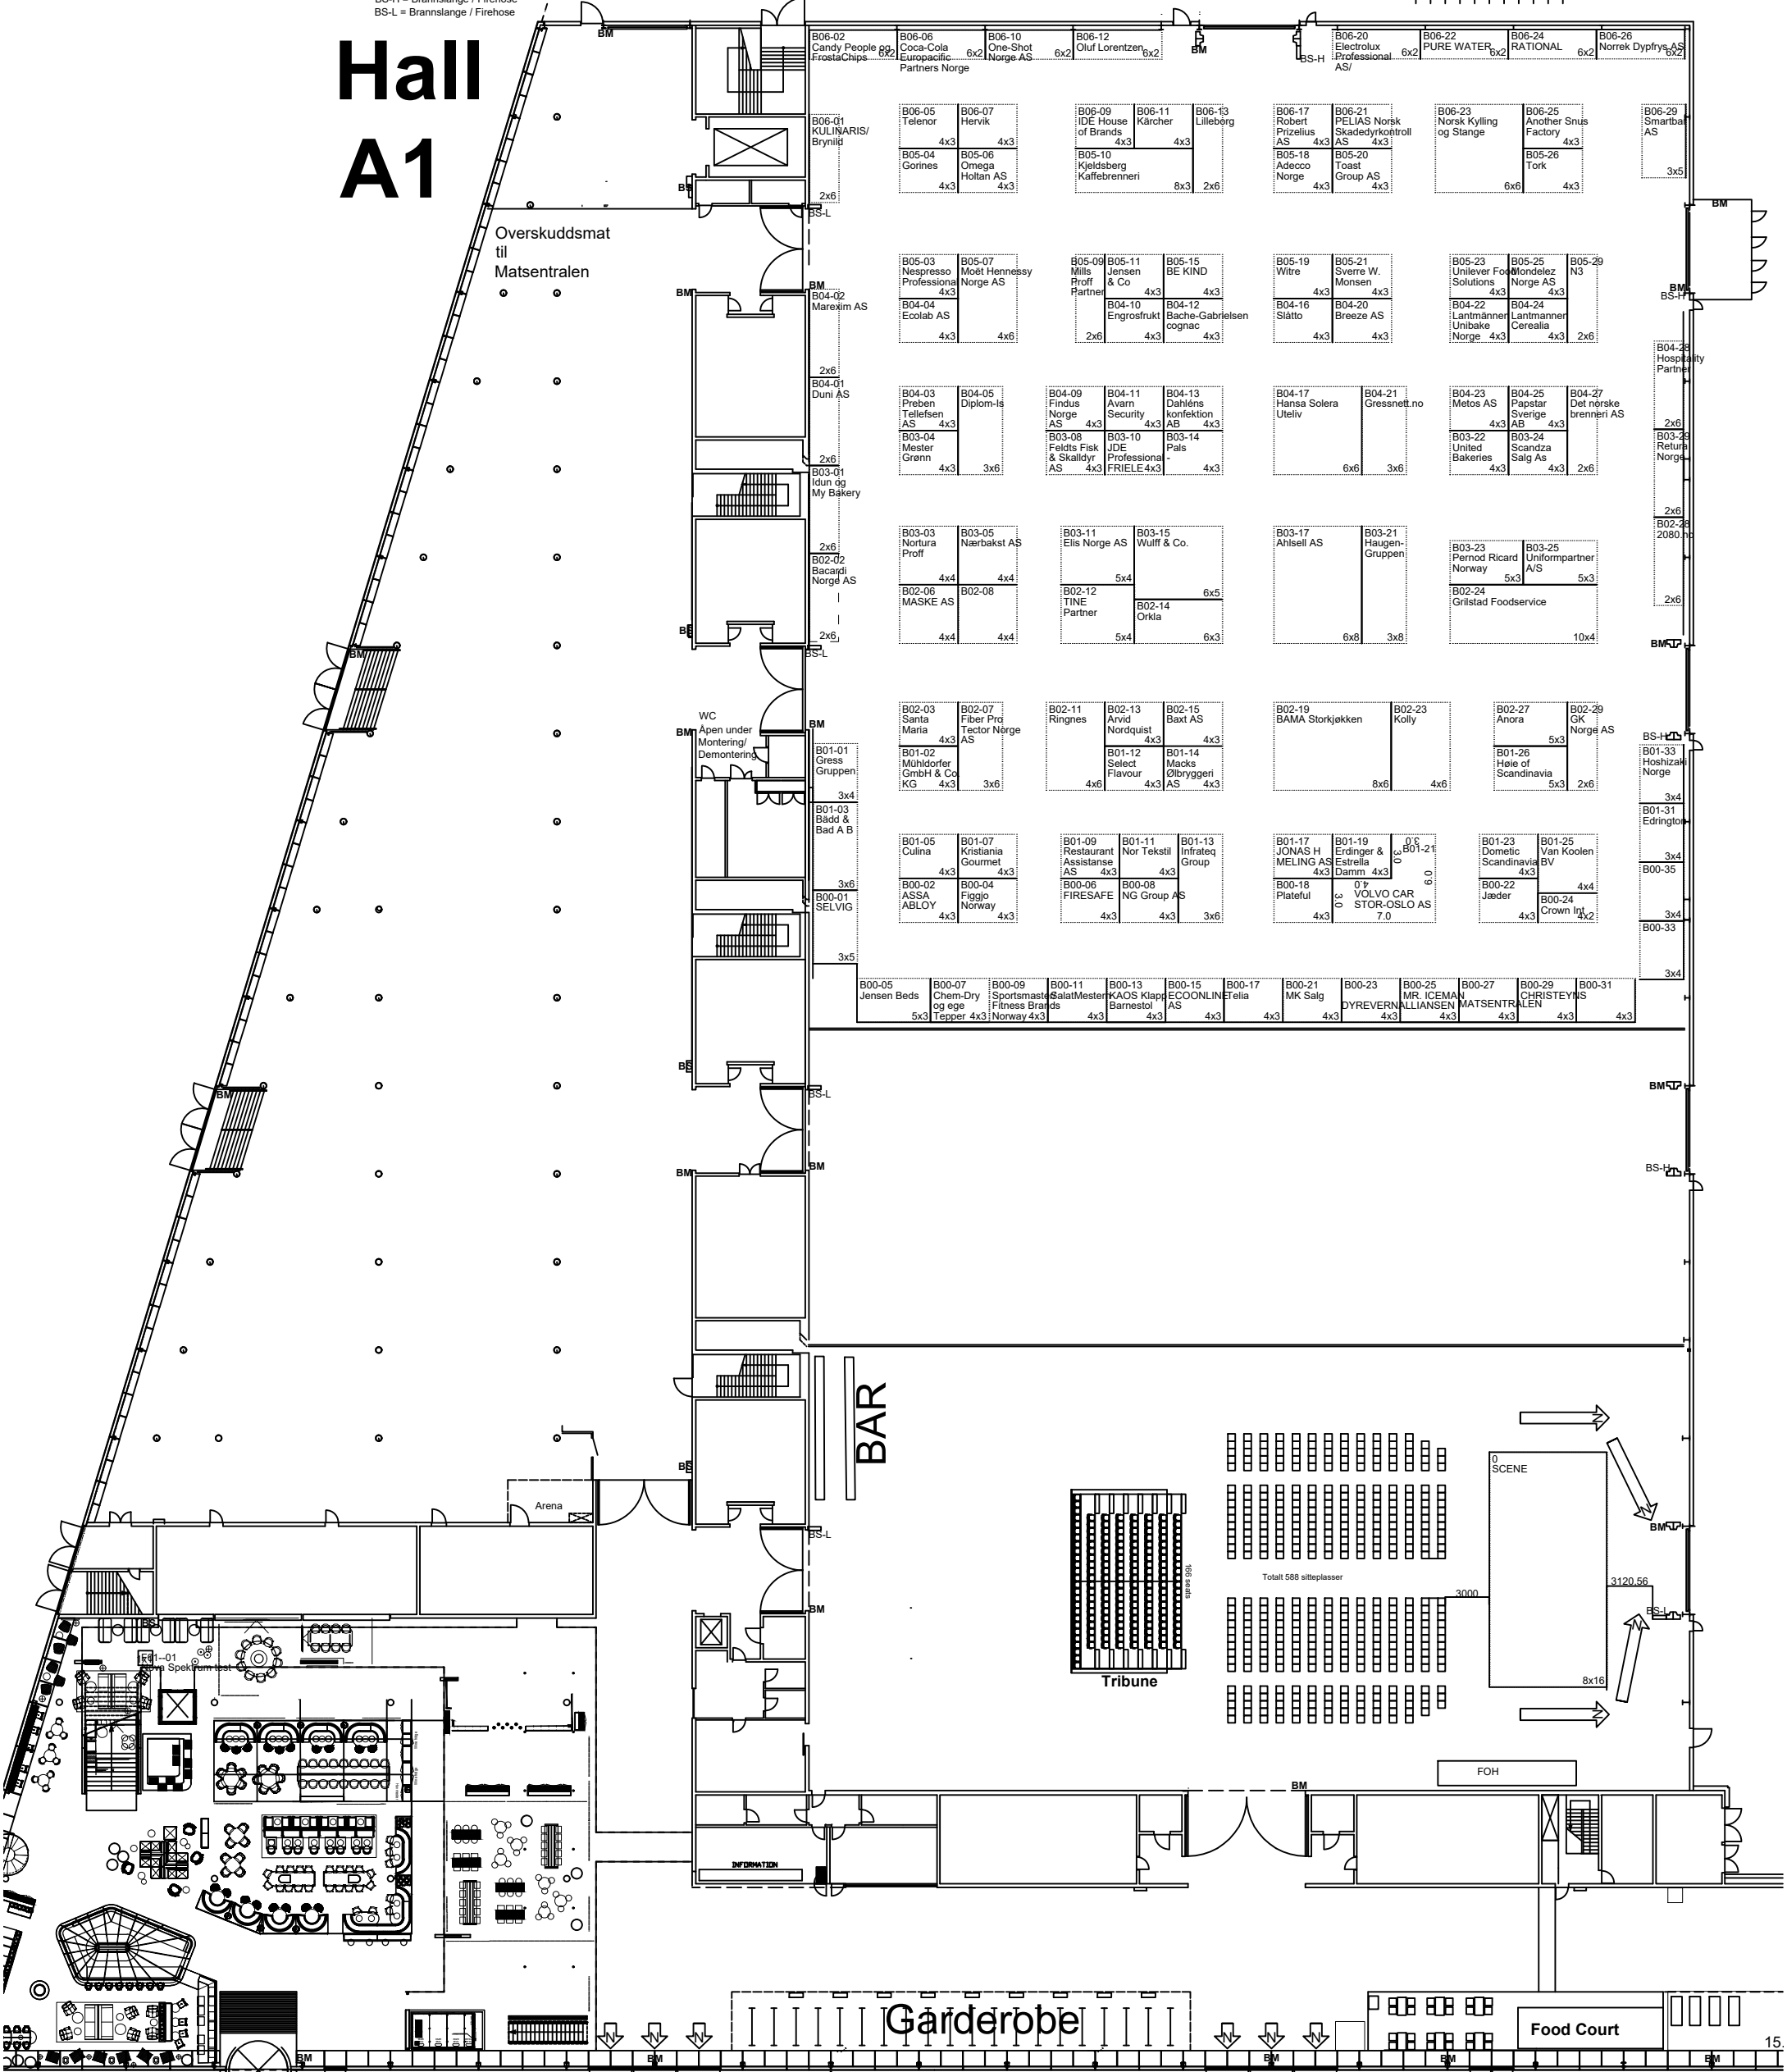

BAR

Tribune

SCENE

FOH

Garderobe

Food Court